


- NOTES**
1. SEE SHEET C0.1 FOR GENERAL NOTES
 2. SEE SHEET C1.1 FOR SITE PLAN IMPROVEMENTS
 3. SEE C4.XX SHEETS FOR WATER SYSTEM DESIGN
 4. SEE C5.XX SHEETS FOR WASTEWATER SYSTEM DESIGN

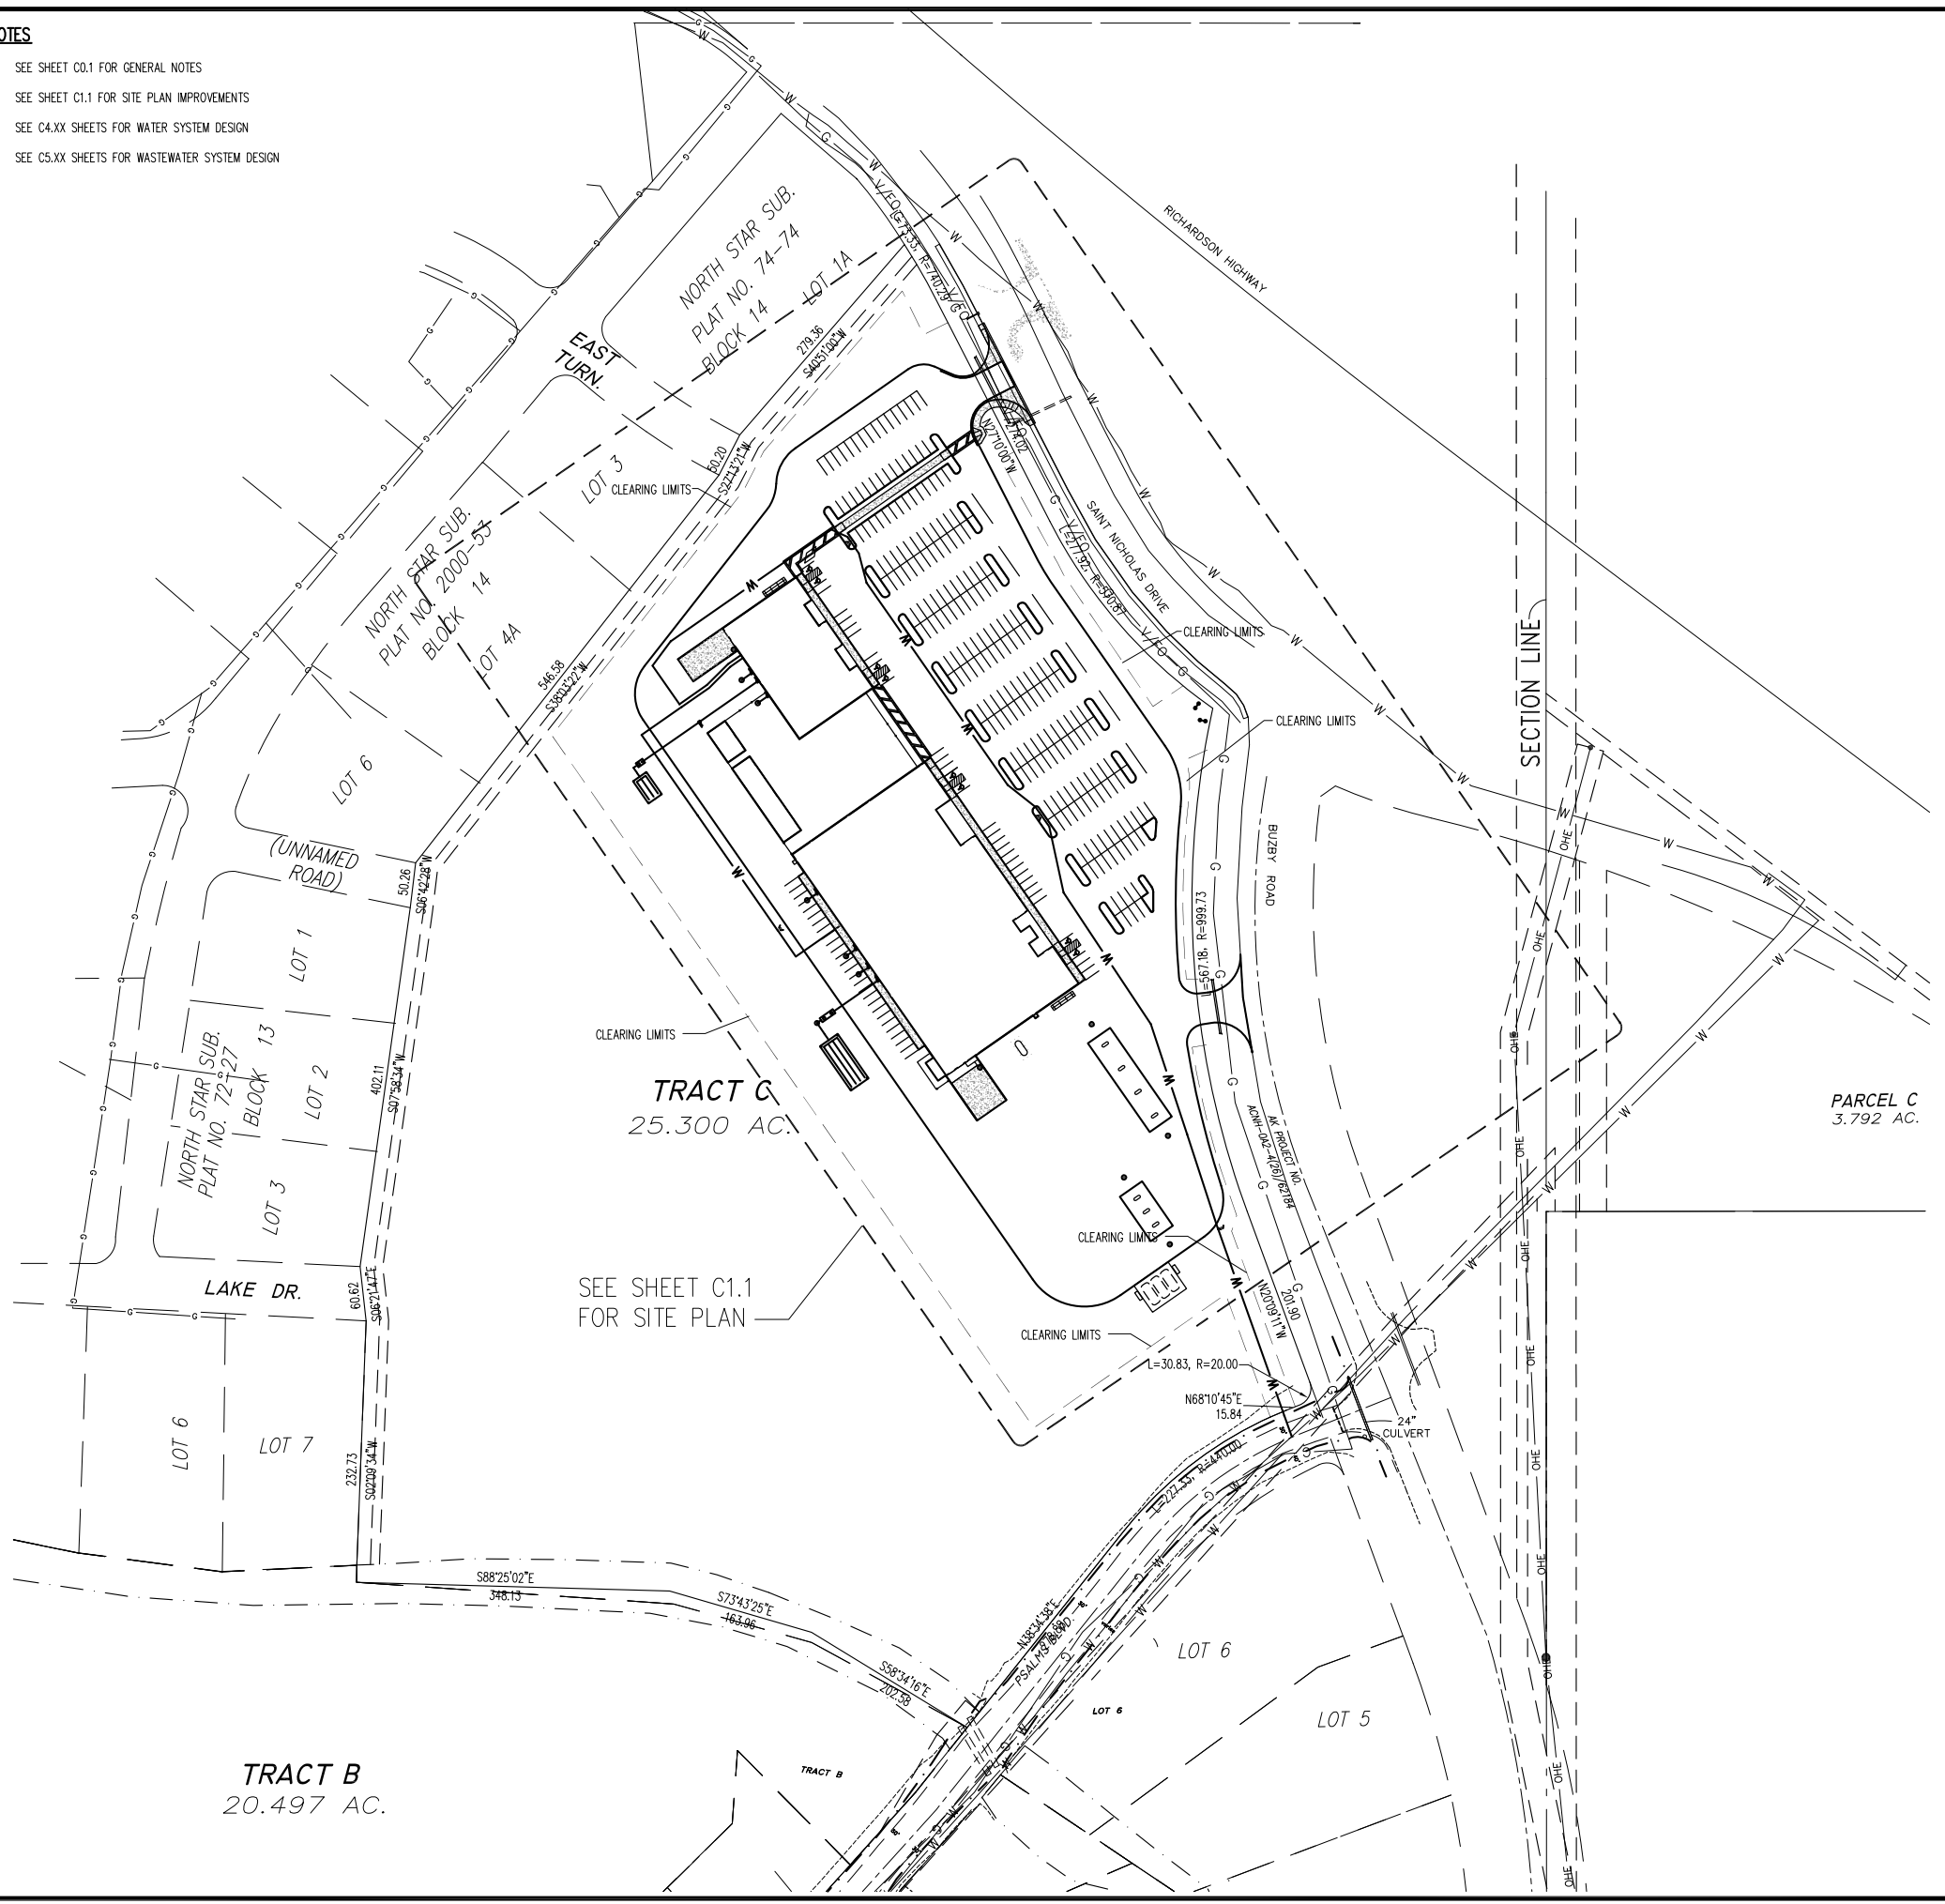

SDCS, LLC
 STENER DESIGN & CONSTRUCTION SERVICES, LLC
 5900 W. DEWBERRY DR. PH: (907) 357-5609
 WASILLA, AK 99623 FAX: (907) 357-5608

THREE BEARS ALASKA, INC.
 NORTH POLE DEVELOPMENT
 (THREE BEARS STORE AND ACE HARDWARE)
 TRACT C BROOKSIDE PARK
 NORTH POLE, ALASKA

BY	DATE	REVISIONS

JOB NO.: 22-026
 DATE: 7/20/2023
 DRAWN: DES
 REVIEWED: DES

SHEET TITLE
 SITE PLAN

SHEET
 C1.0